

PRODUCT TYPE

TRADITIONAL TIMBER DOOR

TITLE

DOOR SECTIONS

DRAWING No.


DATE

2020/06/06

SCALE

@ A4

CONSTRUCTION DETAILS

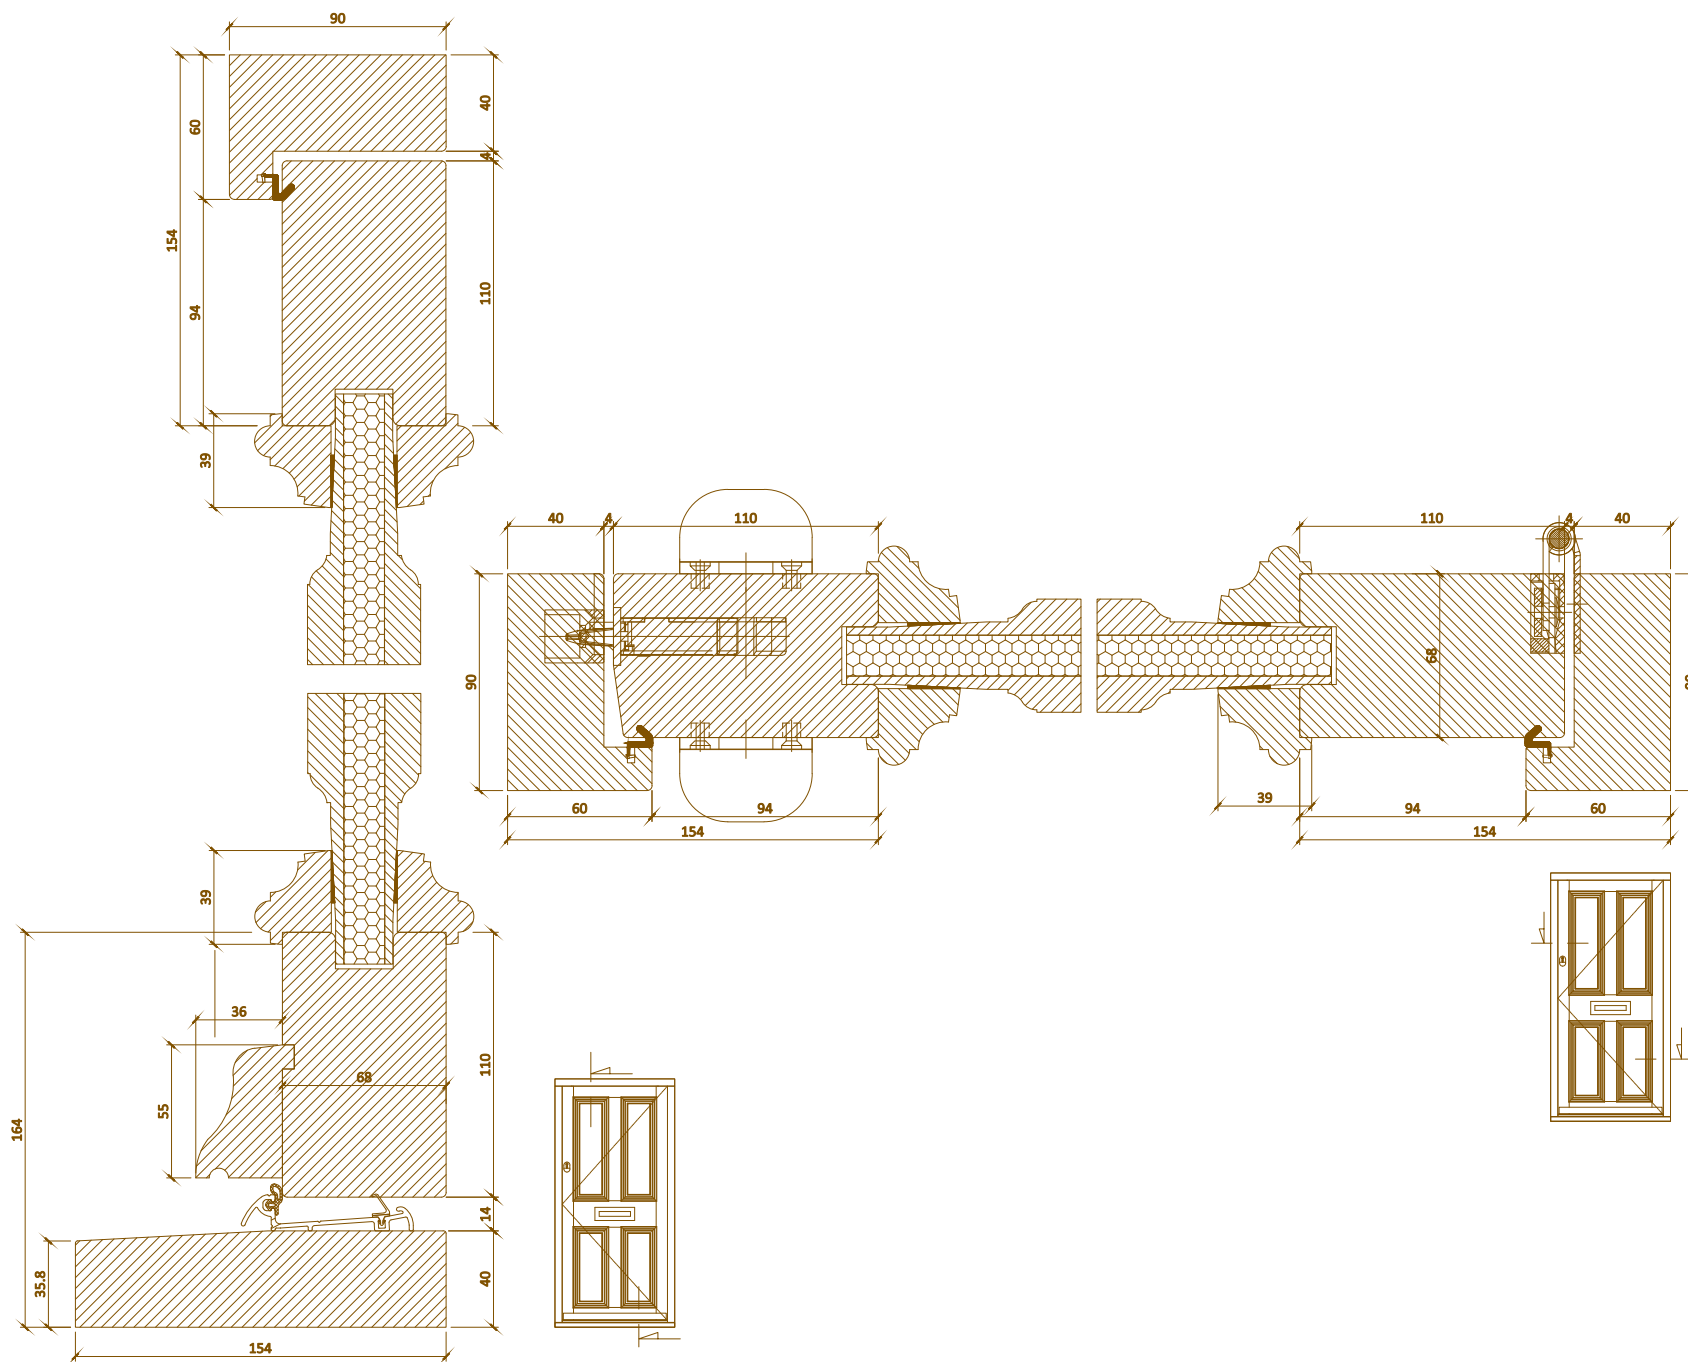

42 Dulverton Road
LONDON, SE9 3RL
UNITED KINGDOM
info@woodyman.co.uk
mob: 07811431661

www.woodyman.co.uk

