

PRODUCT TYPE

### Stormproof casement windows

TITLE

### VERTICAL SECTIONS

DRAWING No.


DATE

2020/06/06

SCALE

@ A4

CONSTRUCTION DETAILS

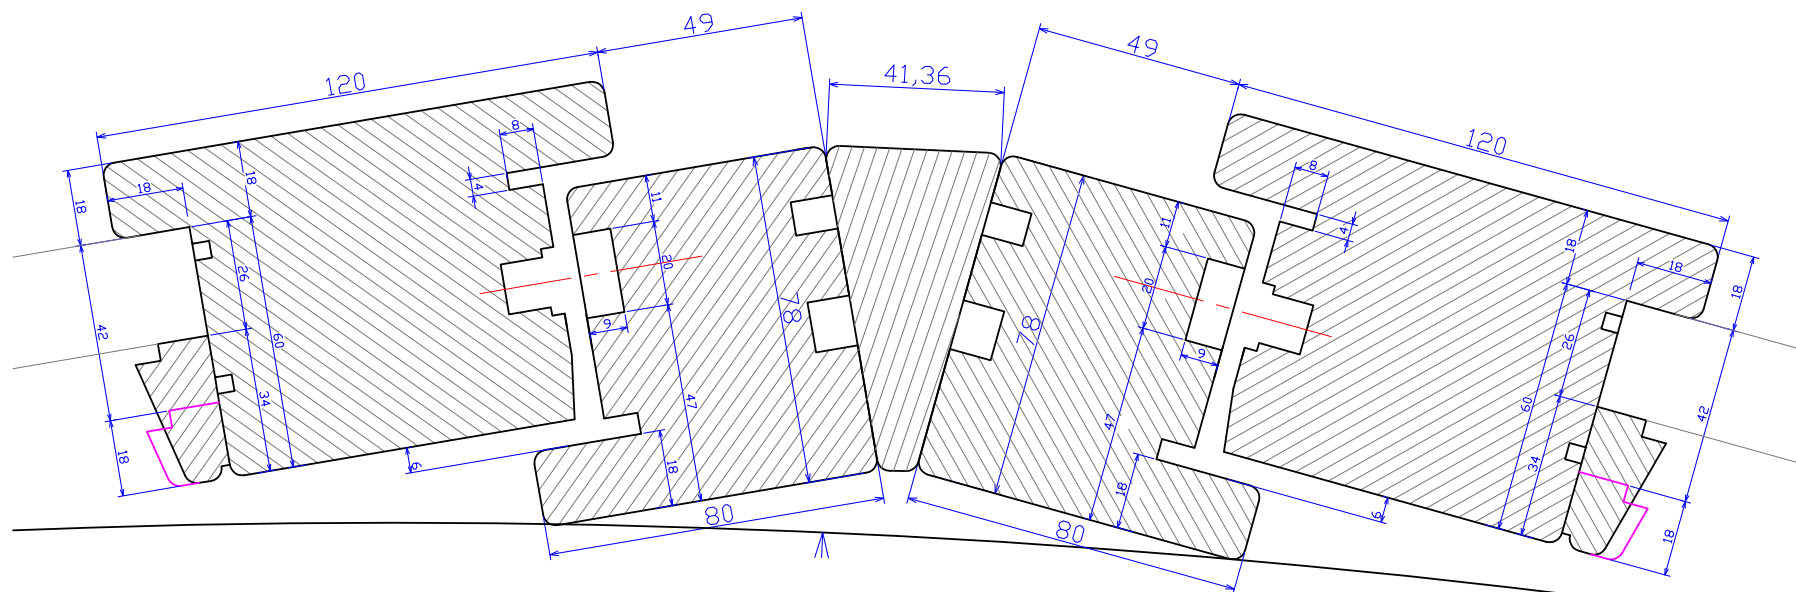

42 Dulverton Road  
LONDON, SE9 3RL  
UNITED KINGDOM  
[info@woodyman.co.uk](mailto:info@woodyman.co.uk)  
mob: 07811431661

[www.woodyman.co.uk](http://www.woodyman.co.uk)



WOODY MAN LTD